



The Lapa™ Company

L I F E   O U T D O O R S



Thatched Gazebos

[thelapacompany.co.uk](http://thelapacompany.co.uk)



## 2.8 Thatched Gazebo



New to our range, our smallest building creates a unique outdoor space. Although this is our smallest building its proportions ensure it compliments compact gardens and is extremely competitively priced.



**2.8m Gazebo Kit from £2,195.00**

Kit prices exclude delivery

**2.8m Gazebo Installed from £2,795.00**

Installed prices include delivery & Installation

## 3.2 Thatched Gazebo



Our 3.2m building is designed to accommodate a matching hexagonal table that can comfortably seat 6 to 8 people. Alternatively you can use your own furniture. Although this is our second smallest building its proportions ensure it compliments any size of garden and is extremely competitively priced.



**3.2m Gazebo Kit from £2,595.00**

Kit prices exclude delivery

**3.2m Gazebo Installed from £3,100.00**

Installed prices include delivery & Installation



## 3.8 Thatched Gazebo



Our 3.8m building has been designed as a flexible outdoor living space. If you want a stunning outdoor eating area then our bespoke furniture ensures you can seat 8 to 10 people comfortably. Alternatively the furniture can be removed and it can be used a lounging area on those long summer days. It can even accommodate a circular hot tub.



**3.8m Gazebo Kit from £2,795.00**

Kit prices exclude delivery

**3.8m Gazebo Installed from £3,390.00**

Installed prices include delivery & Installation

## 4.2 Thatched Gazebo



Impress your friends and family with our imposing 4.2m building. This large structure is extremely spacious and can be dressed with our range of canvas linings. You can then personalise it with your own furniture to create a relaxing atmosphere.



**4.2m Gazebo Kit from £3,095.00**

Kit prices exclude delivery


**4.2m Gazebo Installed from £3,750.00**

Installed prices include delivery & Installation



## Specifications

- Stunning focal point for any garden
- Excellent accommodation at a competitive cost
- Prices include supply and installation
- Timbers from FSC approved sources and treated Osmose wood preservative
- Full range of accessories available including: roof lining, canvas panels, heaters and furniture

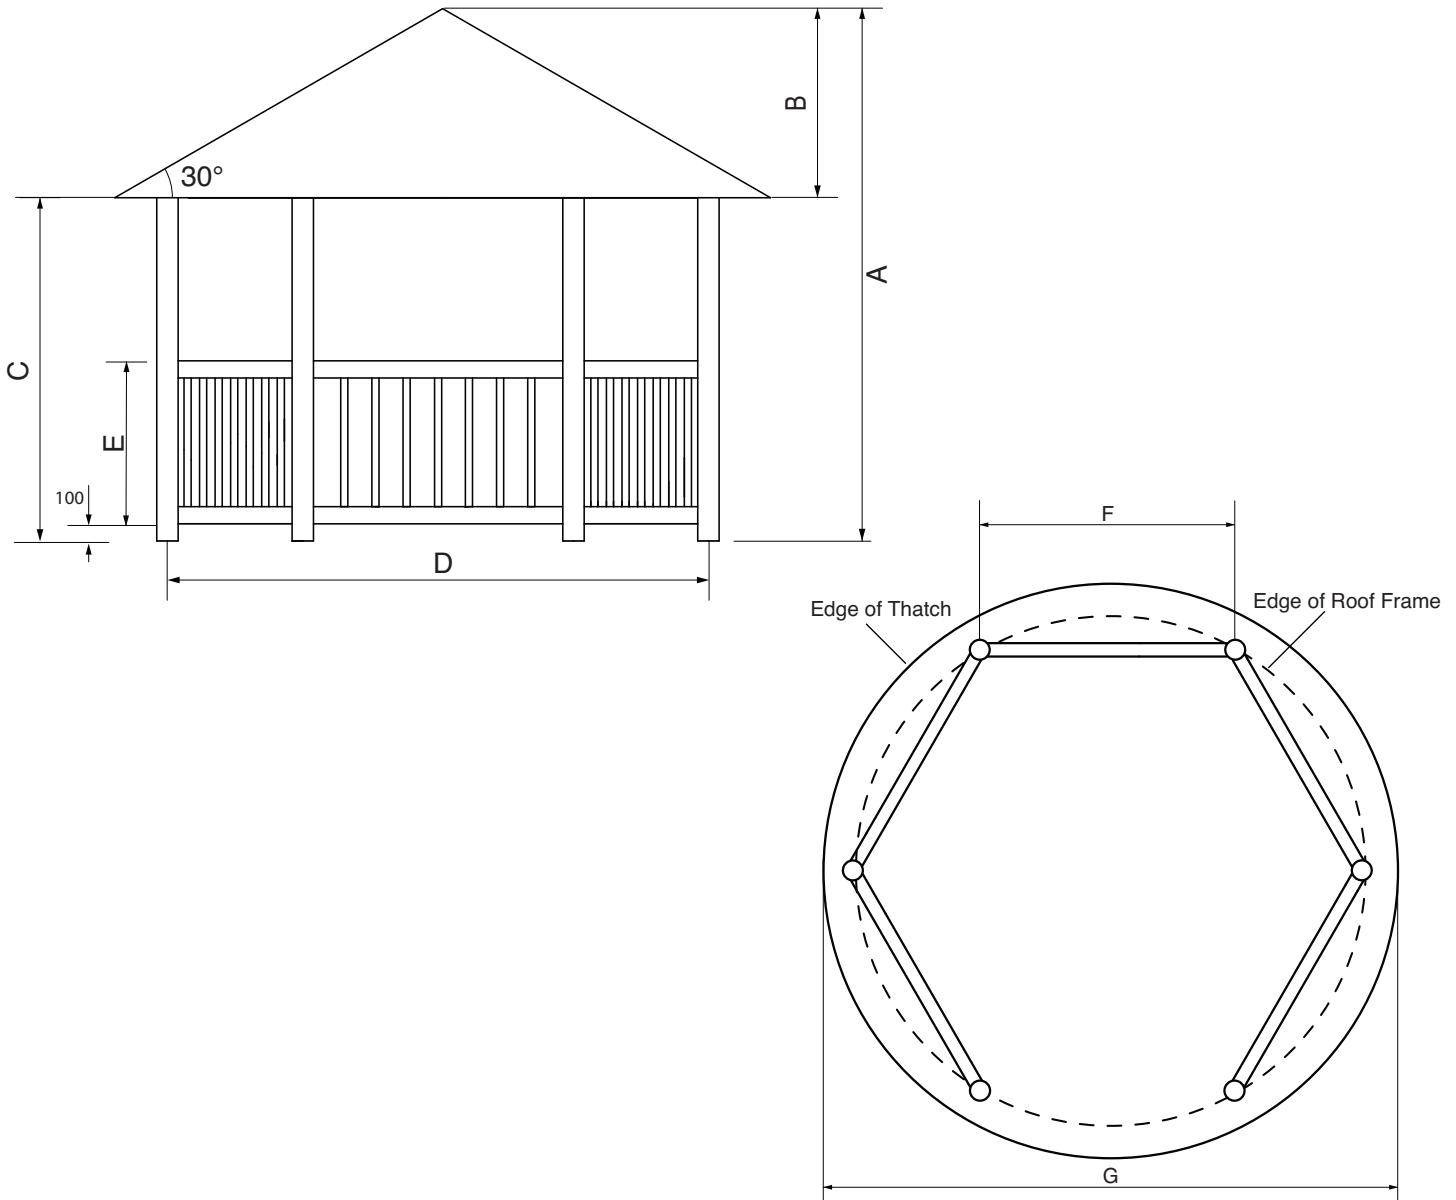

Gazebo Type	A	B	C	D	E	F	G
2.8m	2800	900	1930	2300	900	1150	2800
3.2m	2880	953	1930	2800	900	1400	3200
3.8m	3100	1170	1930	3300	900	1650	3800
4.2m	3180	1250	1930	3800	900	1900	4200

Please Note: Diagrams are NOT to scale. All Measurements are in mm

THE LAPA COMPANY UK LTD

UNIT 15 ORCHARD PLACE BUSINESS CENTRE SEVEN MILE LANE BOROUGH GREEN KENT TN15 8QX  
tel 00 44 1732 884030 fax 00 44 1732 887343 email [info@thelapacompany.co.uk](mailto:info@thelapacompany.co.uk) web [thelapacompany.co.uk](http://thelapacompany.co.uk)