




Capetown

Trimmed Hip Detail

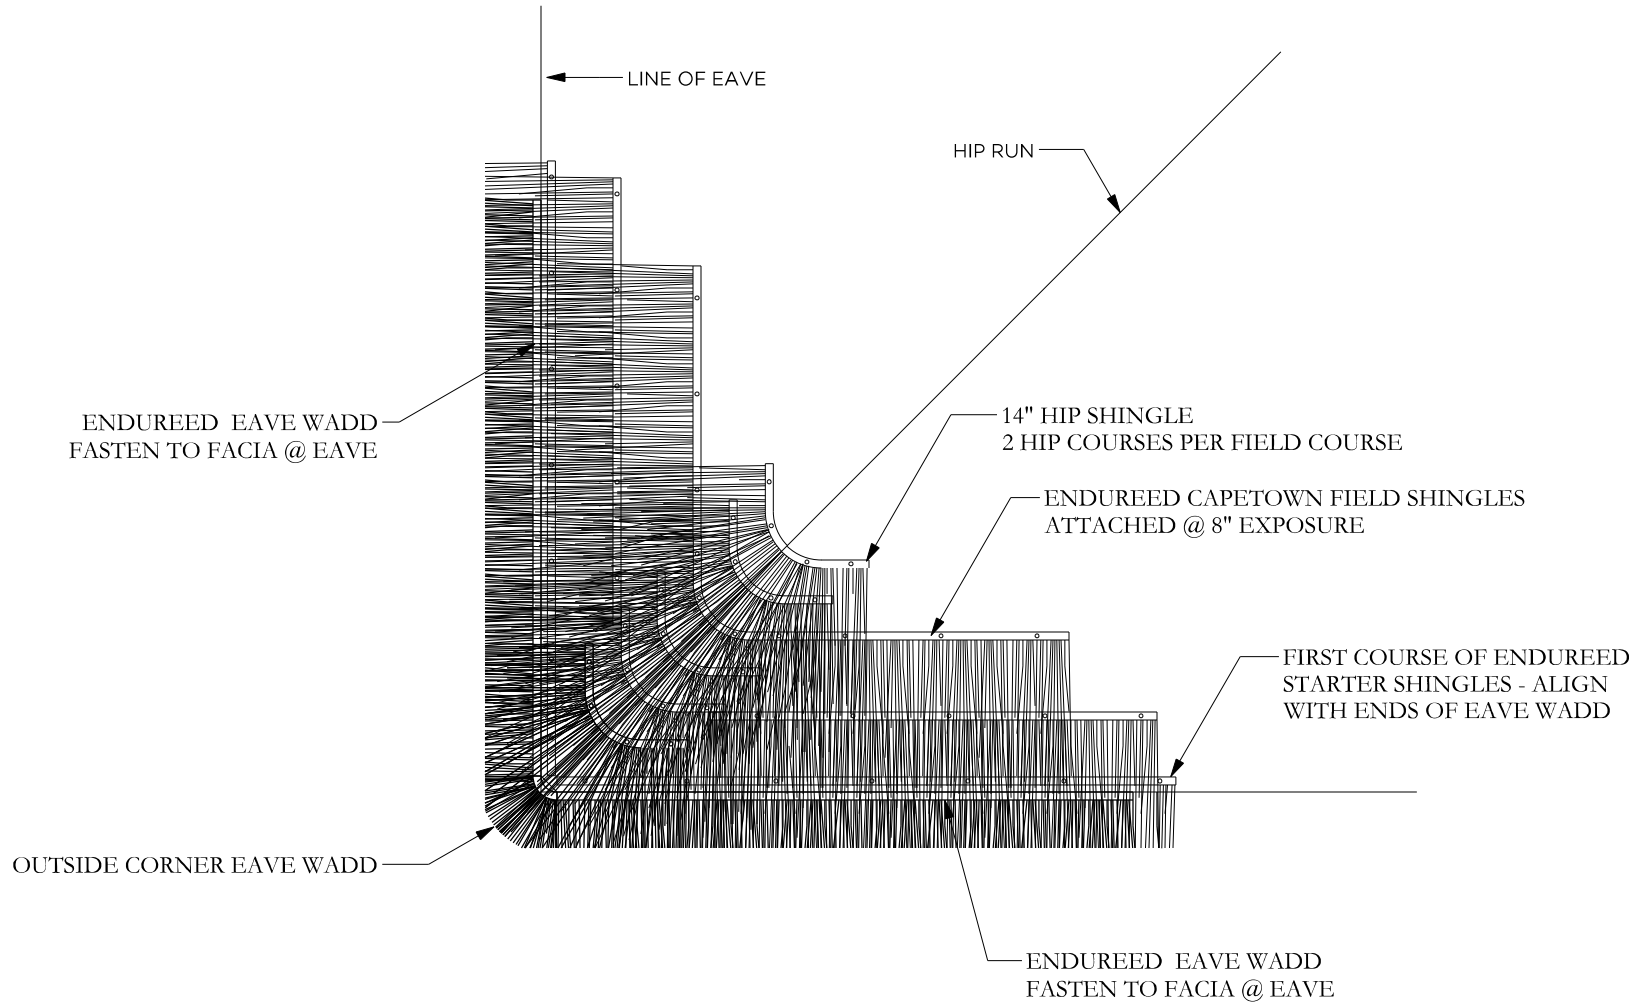

TRIMMED EAVE HIP ATTACHMENT PLAN

SCALE: 1" = 1'-0"


Global Innovation
 313 SW Windswept Glen
 Lake City, FL 32024
 1-877-784-2824 | endureed.com






Capetown

Trimmed Eave Detail

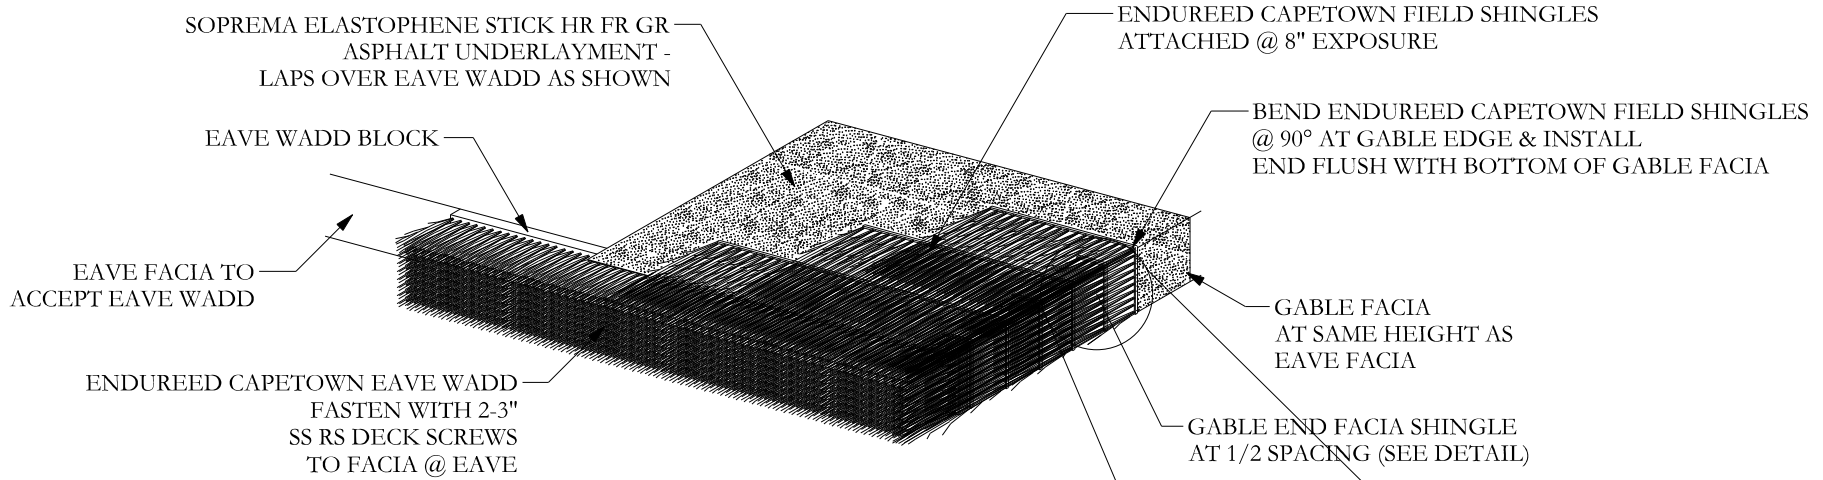

TRIMMED EAVE GABLE DETAIL

SCALE: 1" = 1'-0"

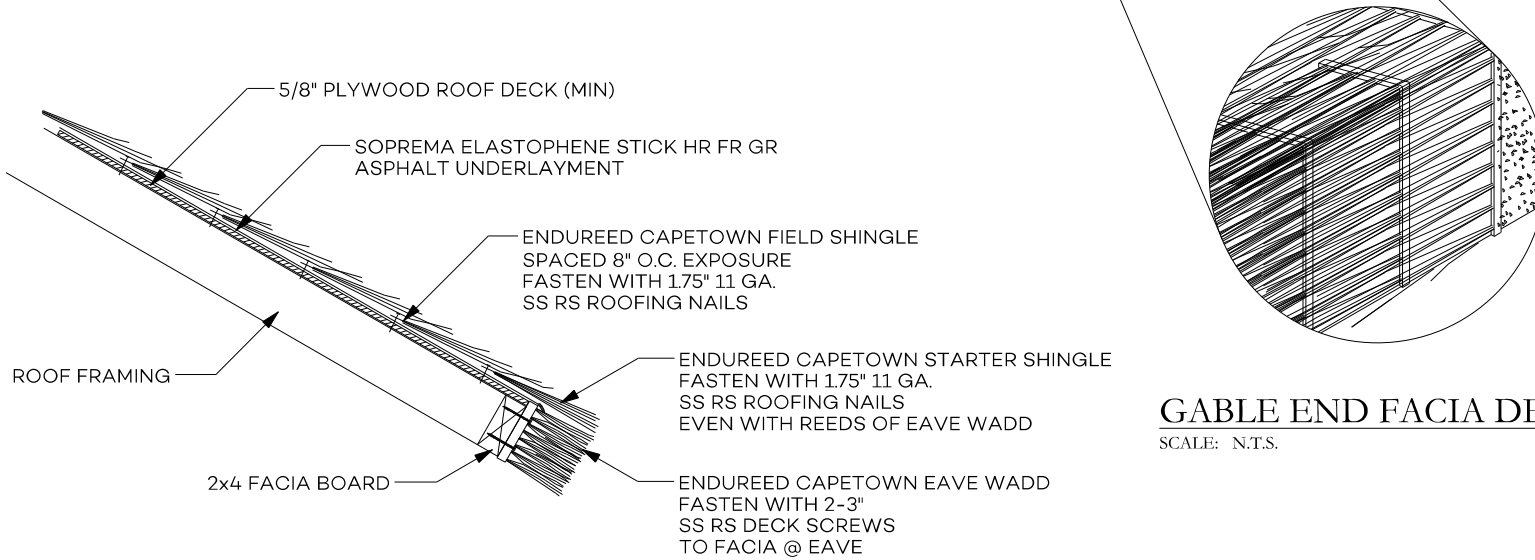

GABLE END FACIA DETAIL

SCALE: N.T.S.

TRIMMED EAVE SECTION

SCALE: 1" = 1'-0"


Global Innovation
 313 SW Windswept Glen
 Lake City, FL 32024
 1-877-784-2824 | endureed.com





Capetown

Island Eave Hip Detail

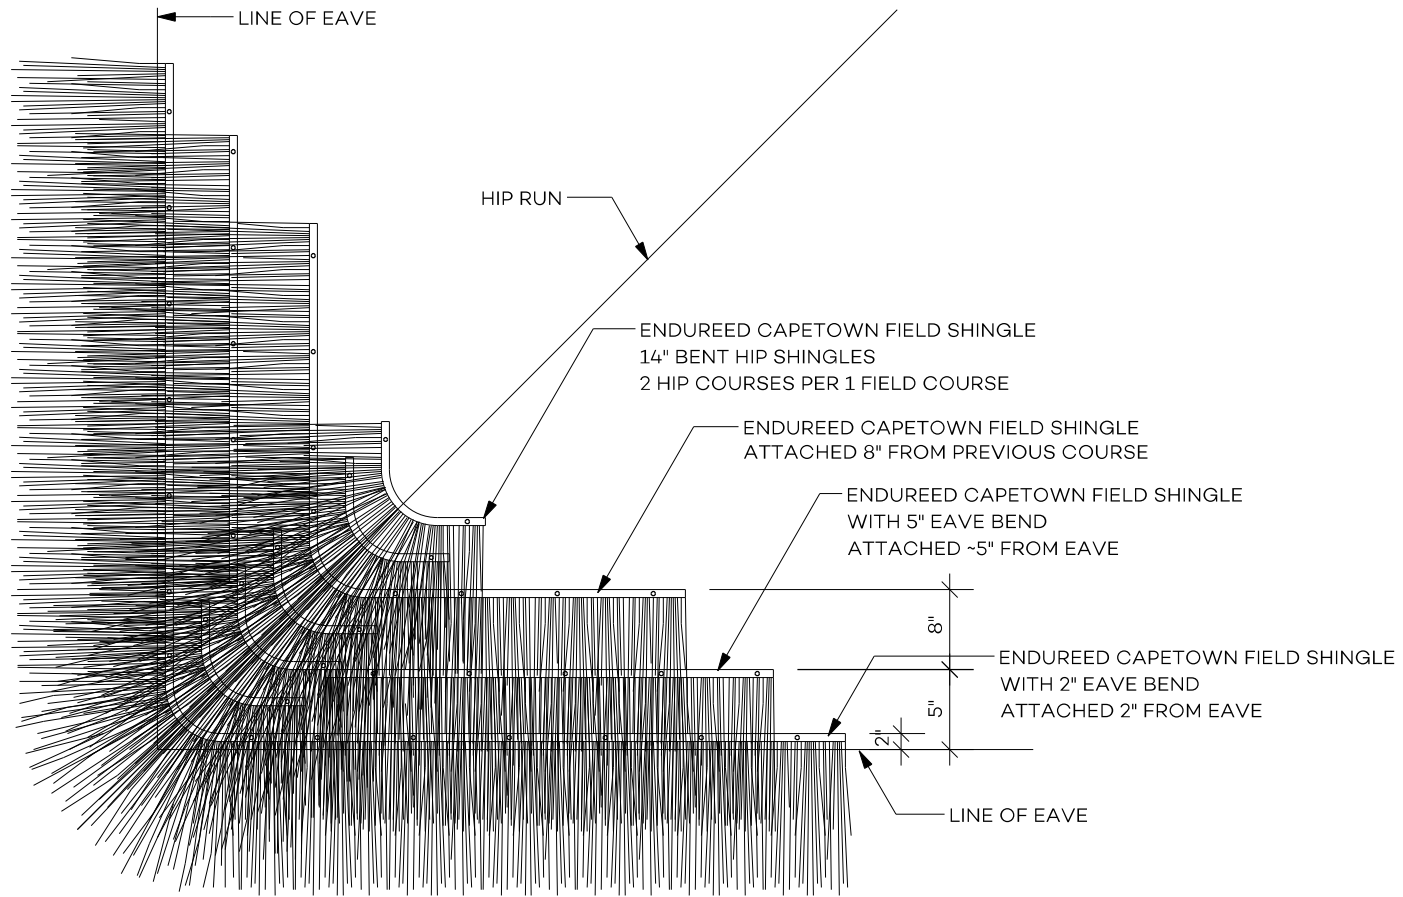

HIP ATTACHMENT DETAIL


SCALE: 1" = 1'-0"

Global Innovation
 313 SW Windswept Glen
 Lake City, FL 32024
 1-877-784-2824 | endureed.com





Capetown Island Eave Detail

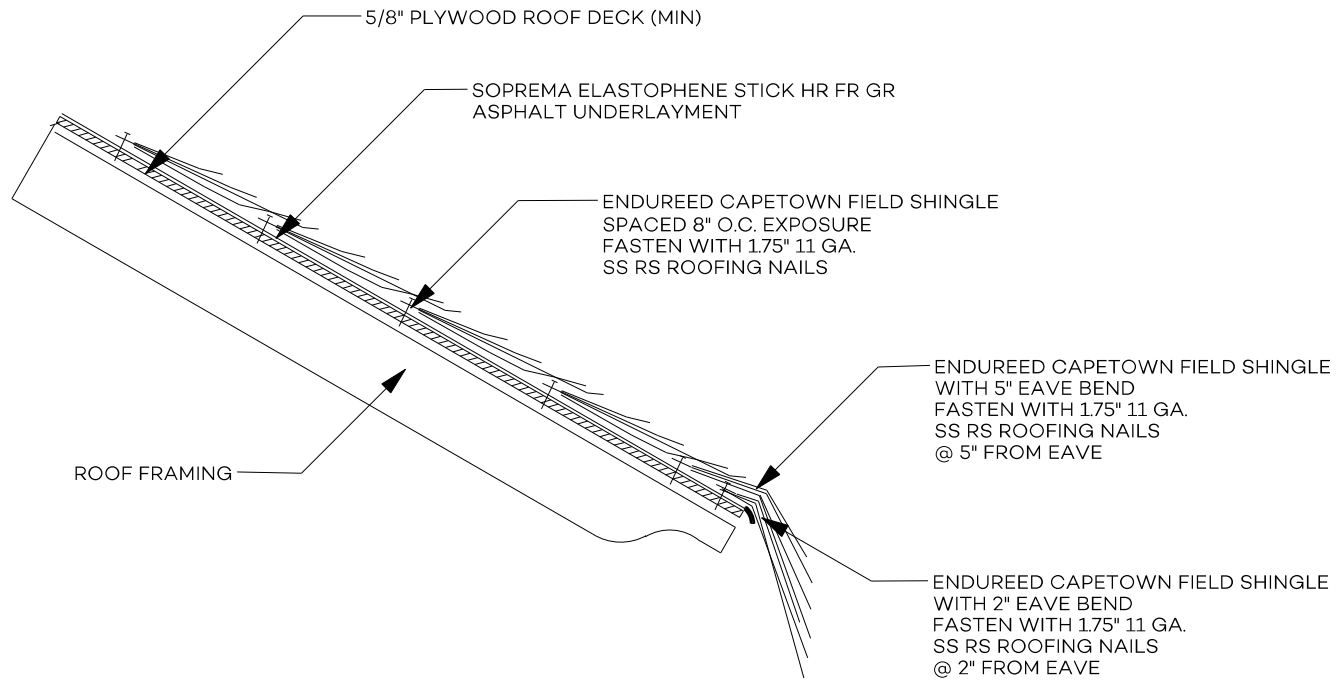

ISLAND EAVE SECTION

SCALE: 1 1/2" = 1'-0"

Global Innovation
 313 SW Windswept Glen
 Lake City, FL 32024
 1-877-784-2824 | endureed.com

