




Kilimanjaro Field Shingle Detail

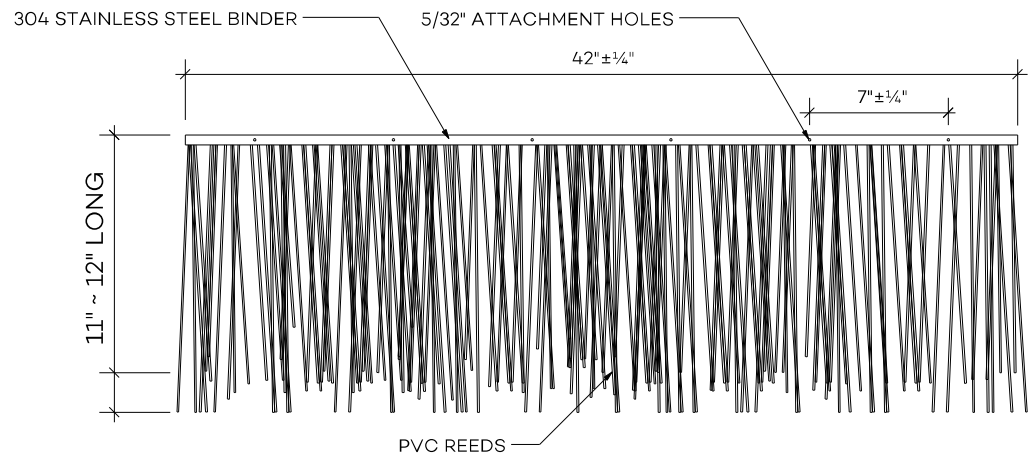

FIELD SHINGLE DETAIL

KILIMANJARO FIELD SHINGLE

SHIPPING:
18 PCS PER BOX

COLOR:
STANDARD: CAFE BROWN

STANDARD COURSE EXPOSURE:
5 INCHES

PART NUMBERS:
73668 - Kilimanjaro - Field Shingle - Cafe Brown




Global Innovation
313 SW Windswept Glen
Lake City, FL 32024
1-877-784-2824 | endureed.com





Kilimanjaro Hip Shingle Detail

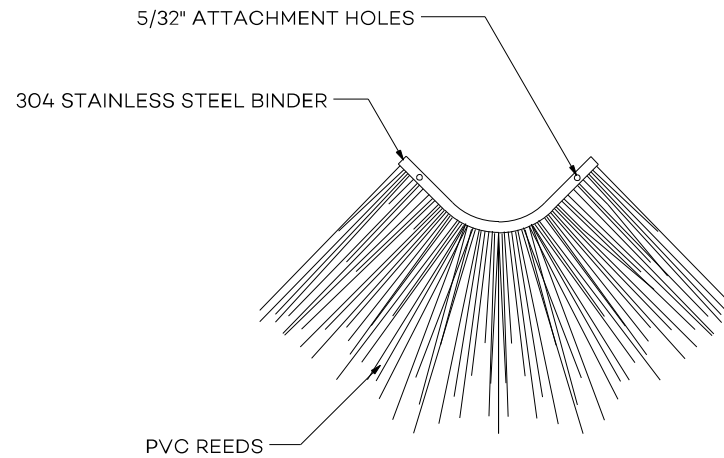

HIP SHINGLE DETAIL

PART NUMBER:


74170 - Kilimanjaro - Hip Shingle - Cafe Brown

Global Innovation
313 SW Windswept Glen
Lake City, FL 32024
1-877-784-2824 | endureed.com





Ceiling Shingle Detail

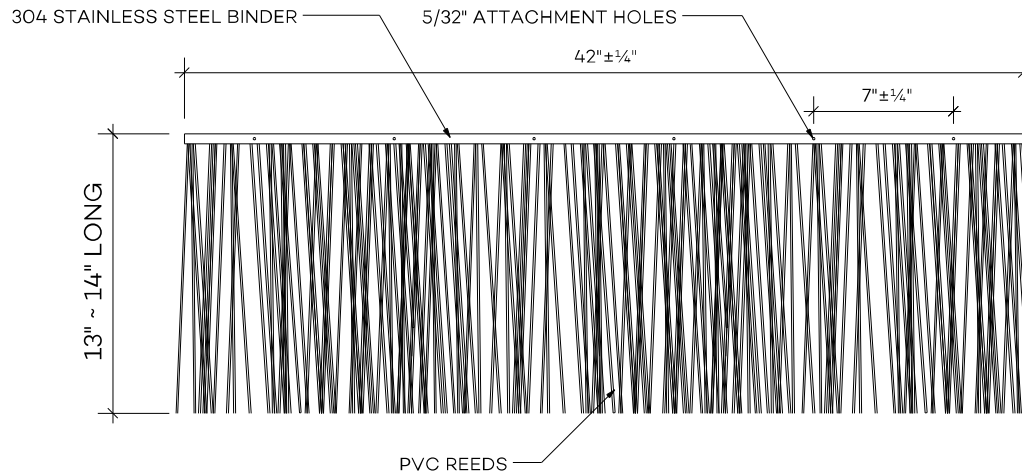

CEILING SHINGLE DETAIL

PART NUMBER:


73696 - Kilimanjaro - Ceiling Shingle - Cafe Brown




Global Innovation
313 SW Windswept Glen
Lake City, FL 32024
1-877-784-2824 | endureed.com



CORNER EAVE WADD:

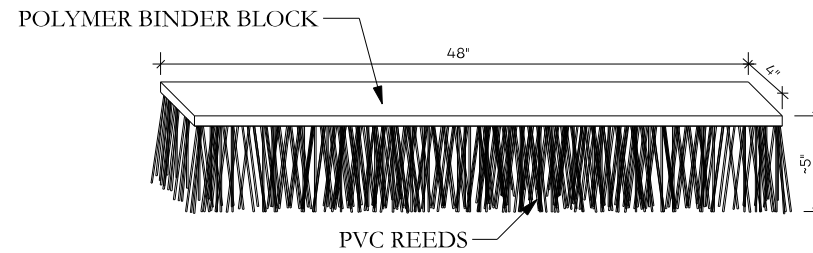


KILIMANJARO EAVE WADD

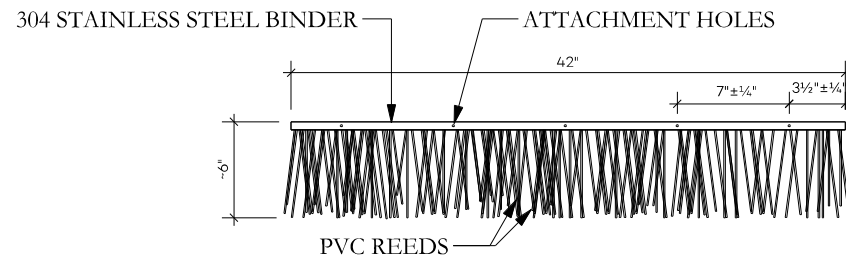

KILIMANJARO STARTER SHINGLE



Kilimanjaro Trimmed Hip Detail

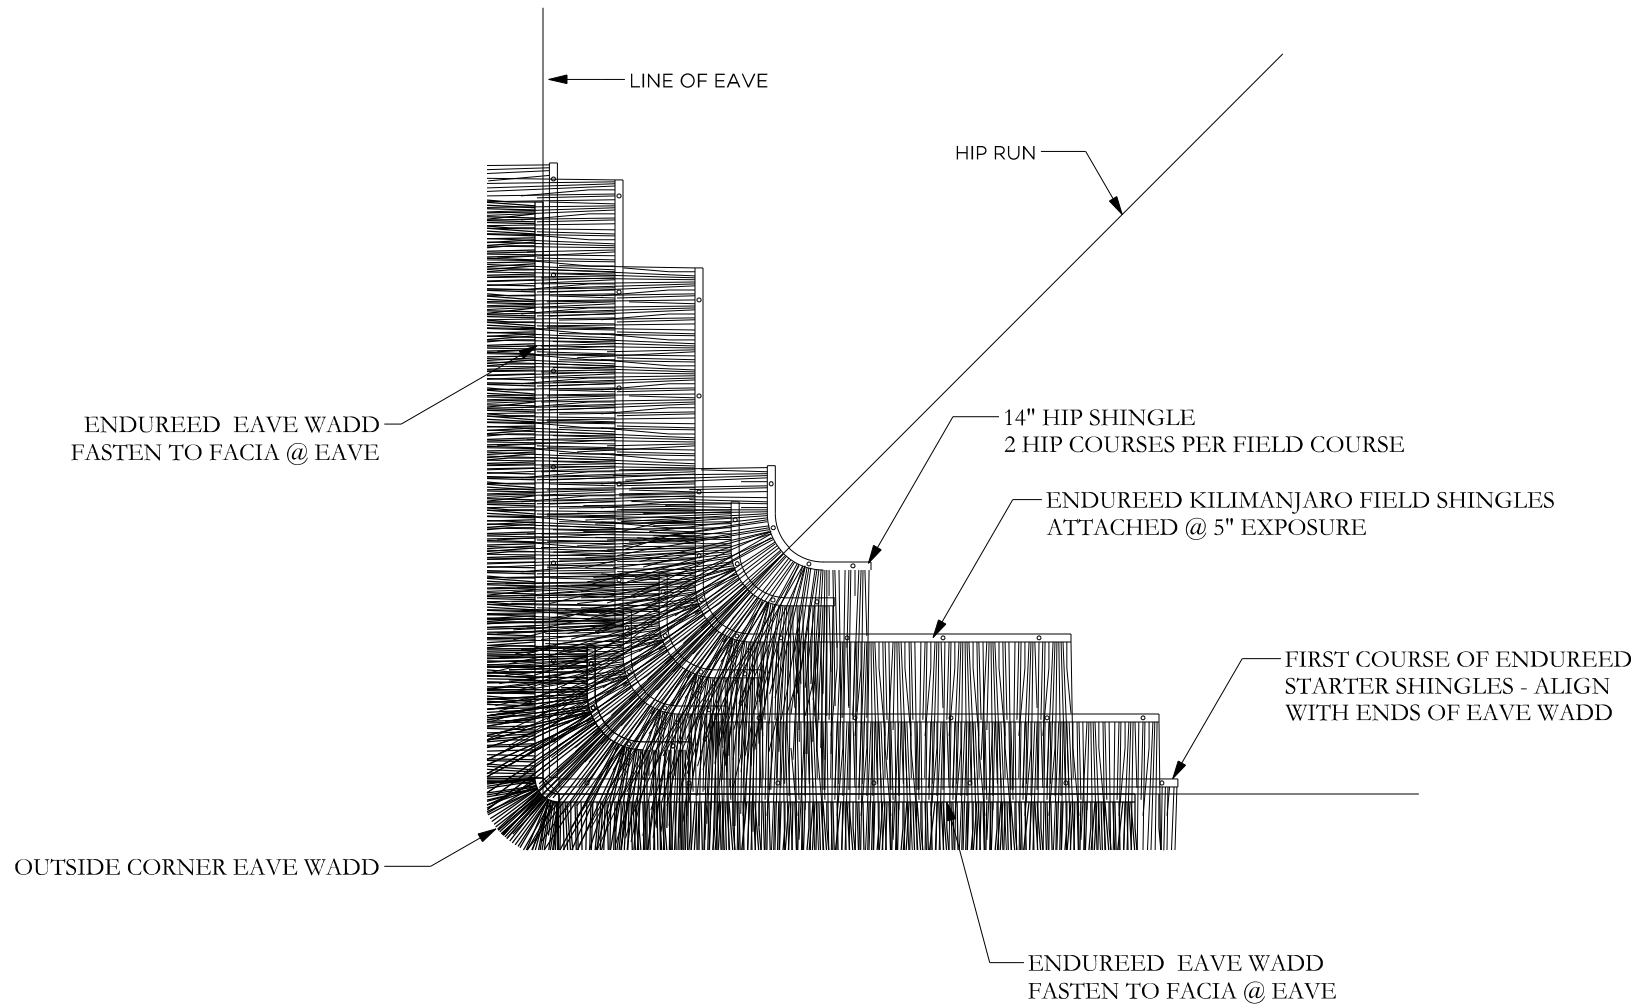

TRIMMED EAVE HIP ATTACHMENT PLAN


SCALE: 1" = 1'-0"

Global Innovation
313 SW Windswept Glen
Lake City, FL 32024
1-877-784-2824 | endureed.com






Kilimanjaro Trimmed Eave Detail

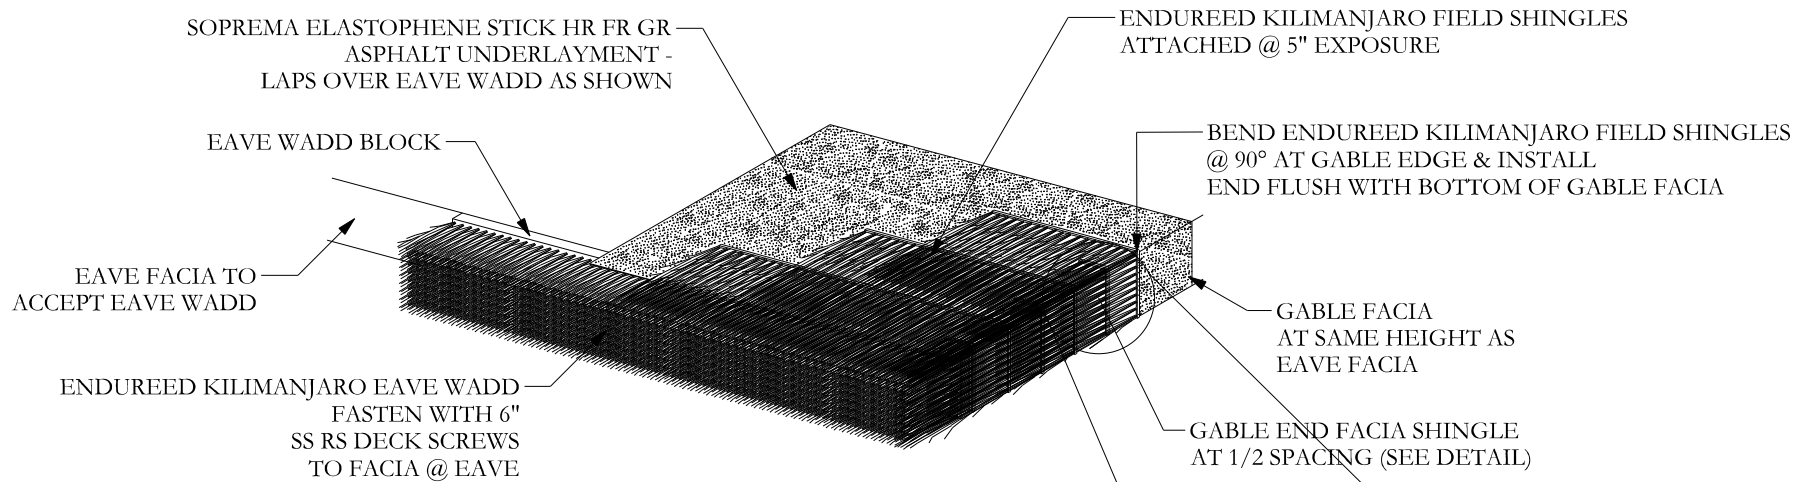

TRIMMED EAVE GABLE DETAIL

SCALE: 1" = 1'-0"

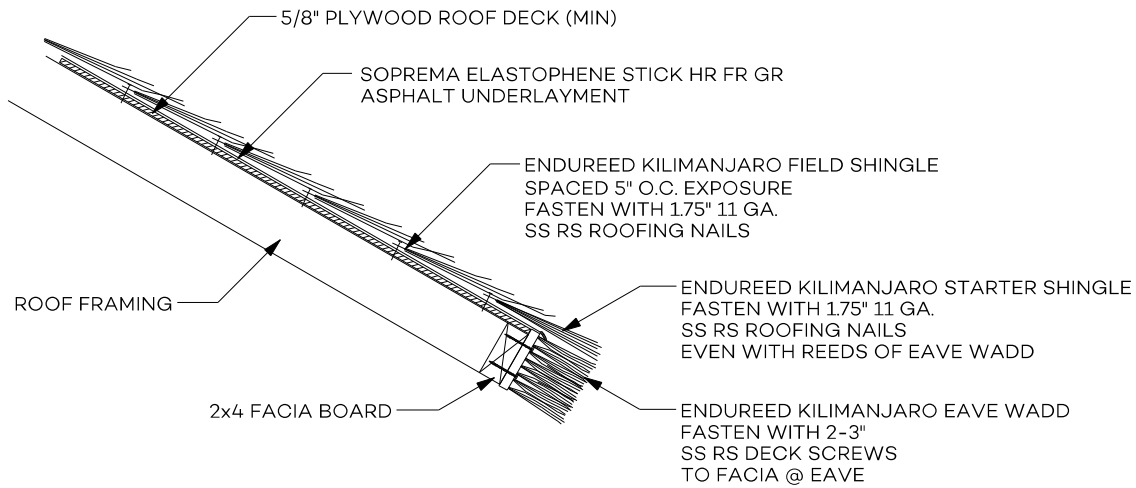


TRIMMED EAVE SECTION

SCALE: 1" = 1'-0"

GABLE END FACIA DETAIL

SCALE: N.T.S.

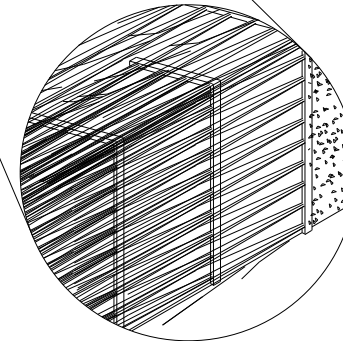

Global Innovation
313 SW Windswept Glen
Lake City, FL 32024
1-877-784-2824 | endureed.com

